




1.25m 0 12,5m
Skala 1:125 - A1 (1:250 - A3)

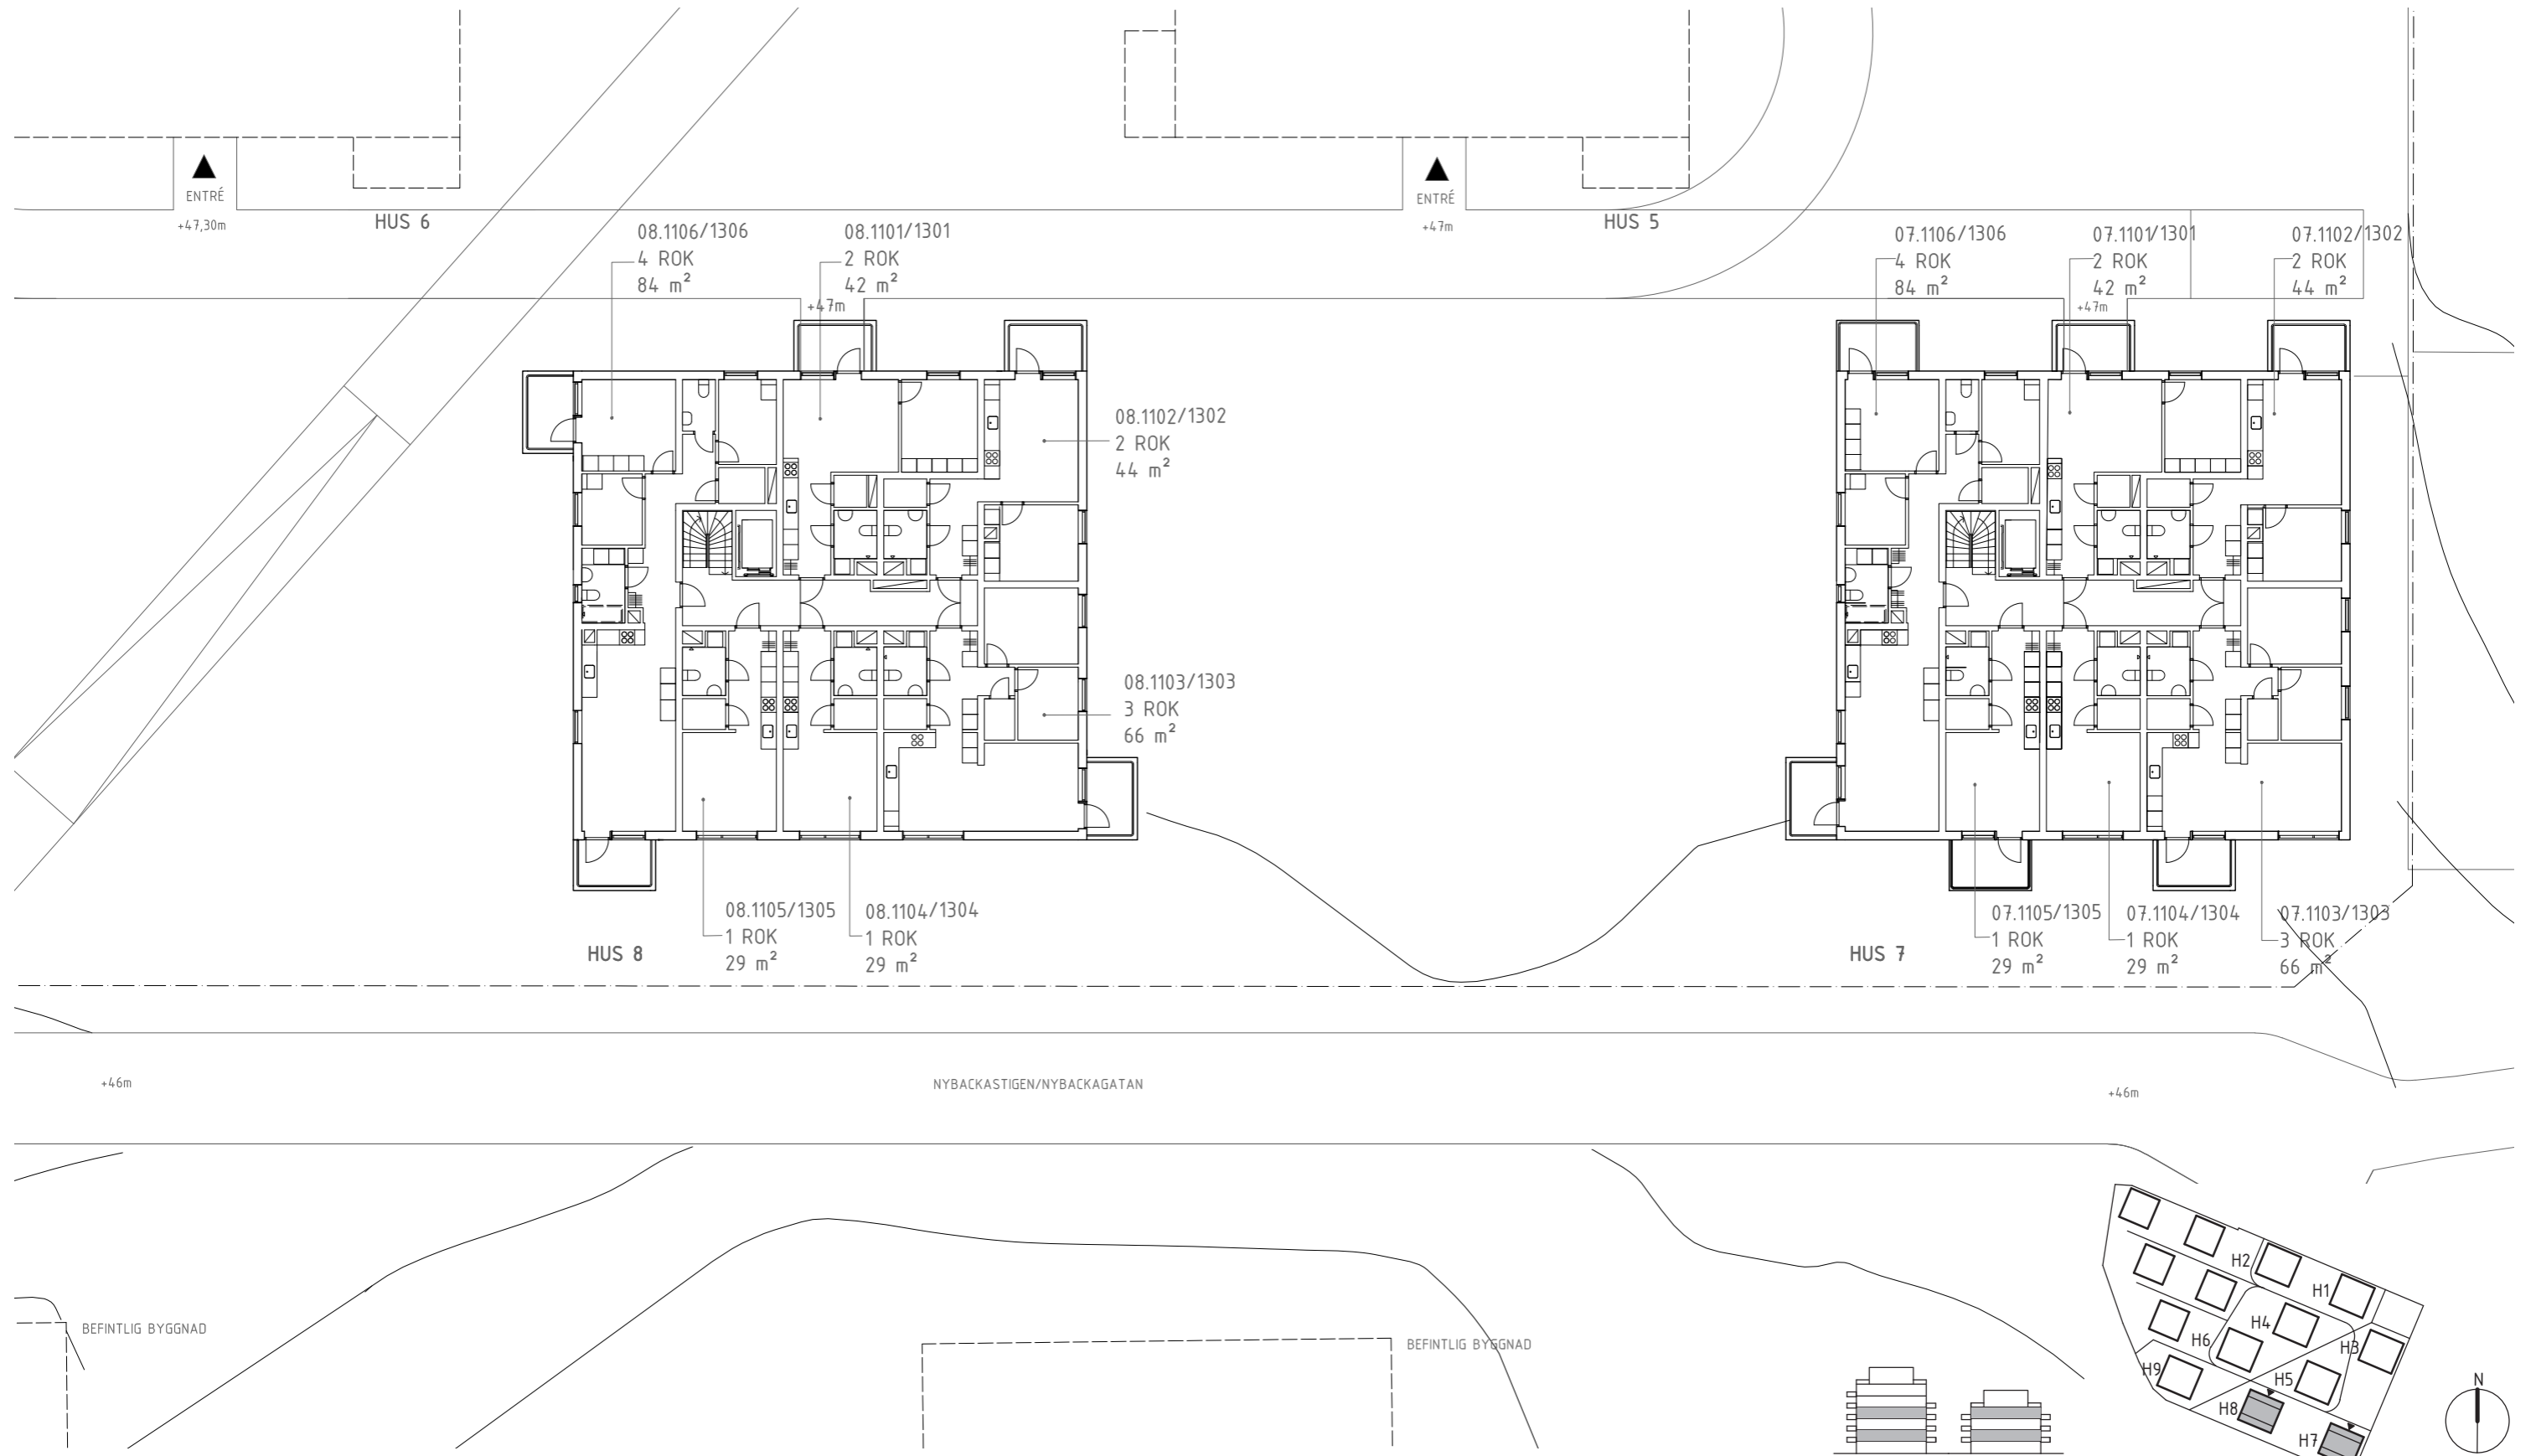

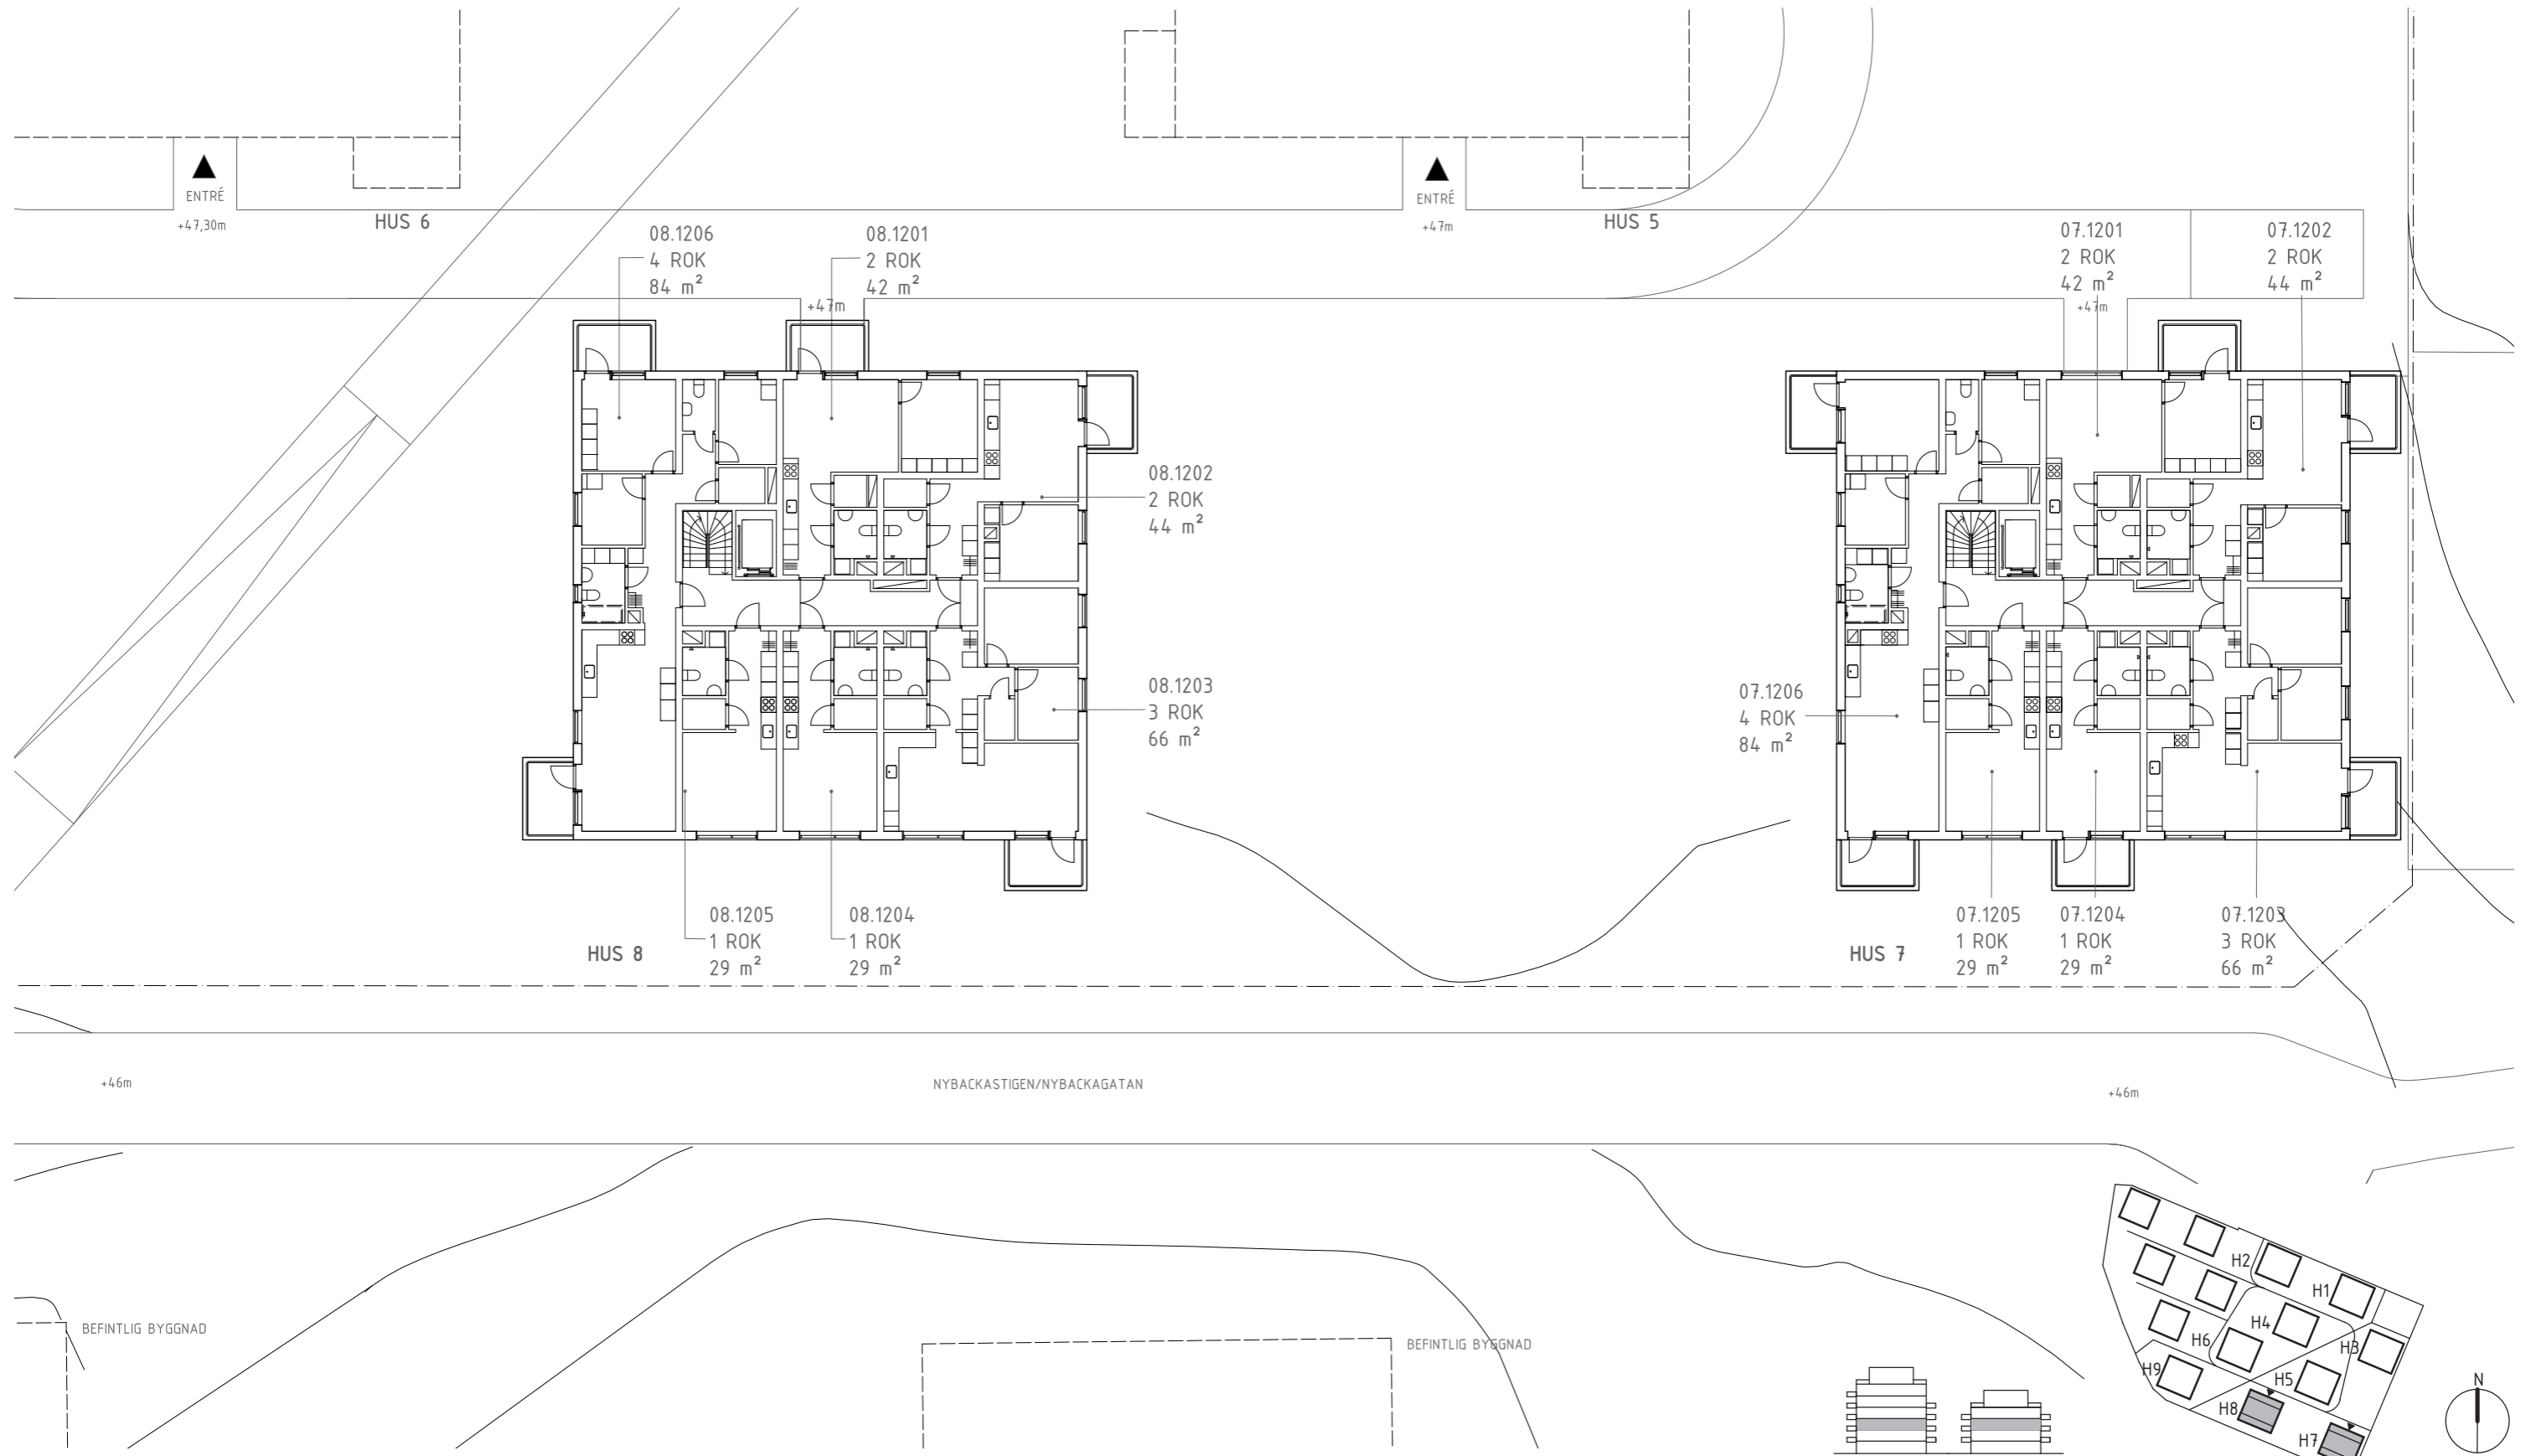

1,25m 0 12,5m
Skala 1:125 - A1 (1:250 - A3)

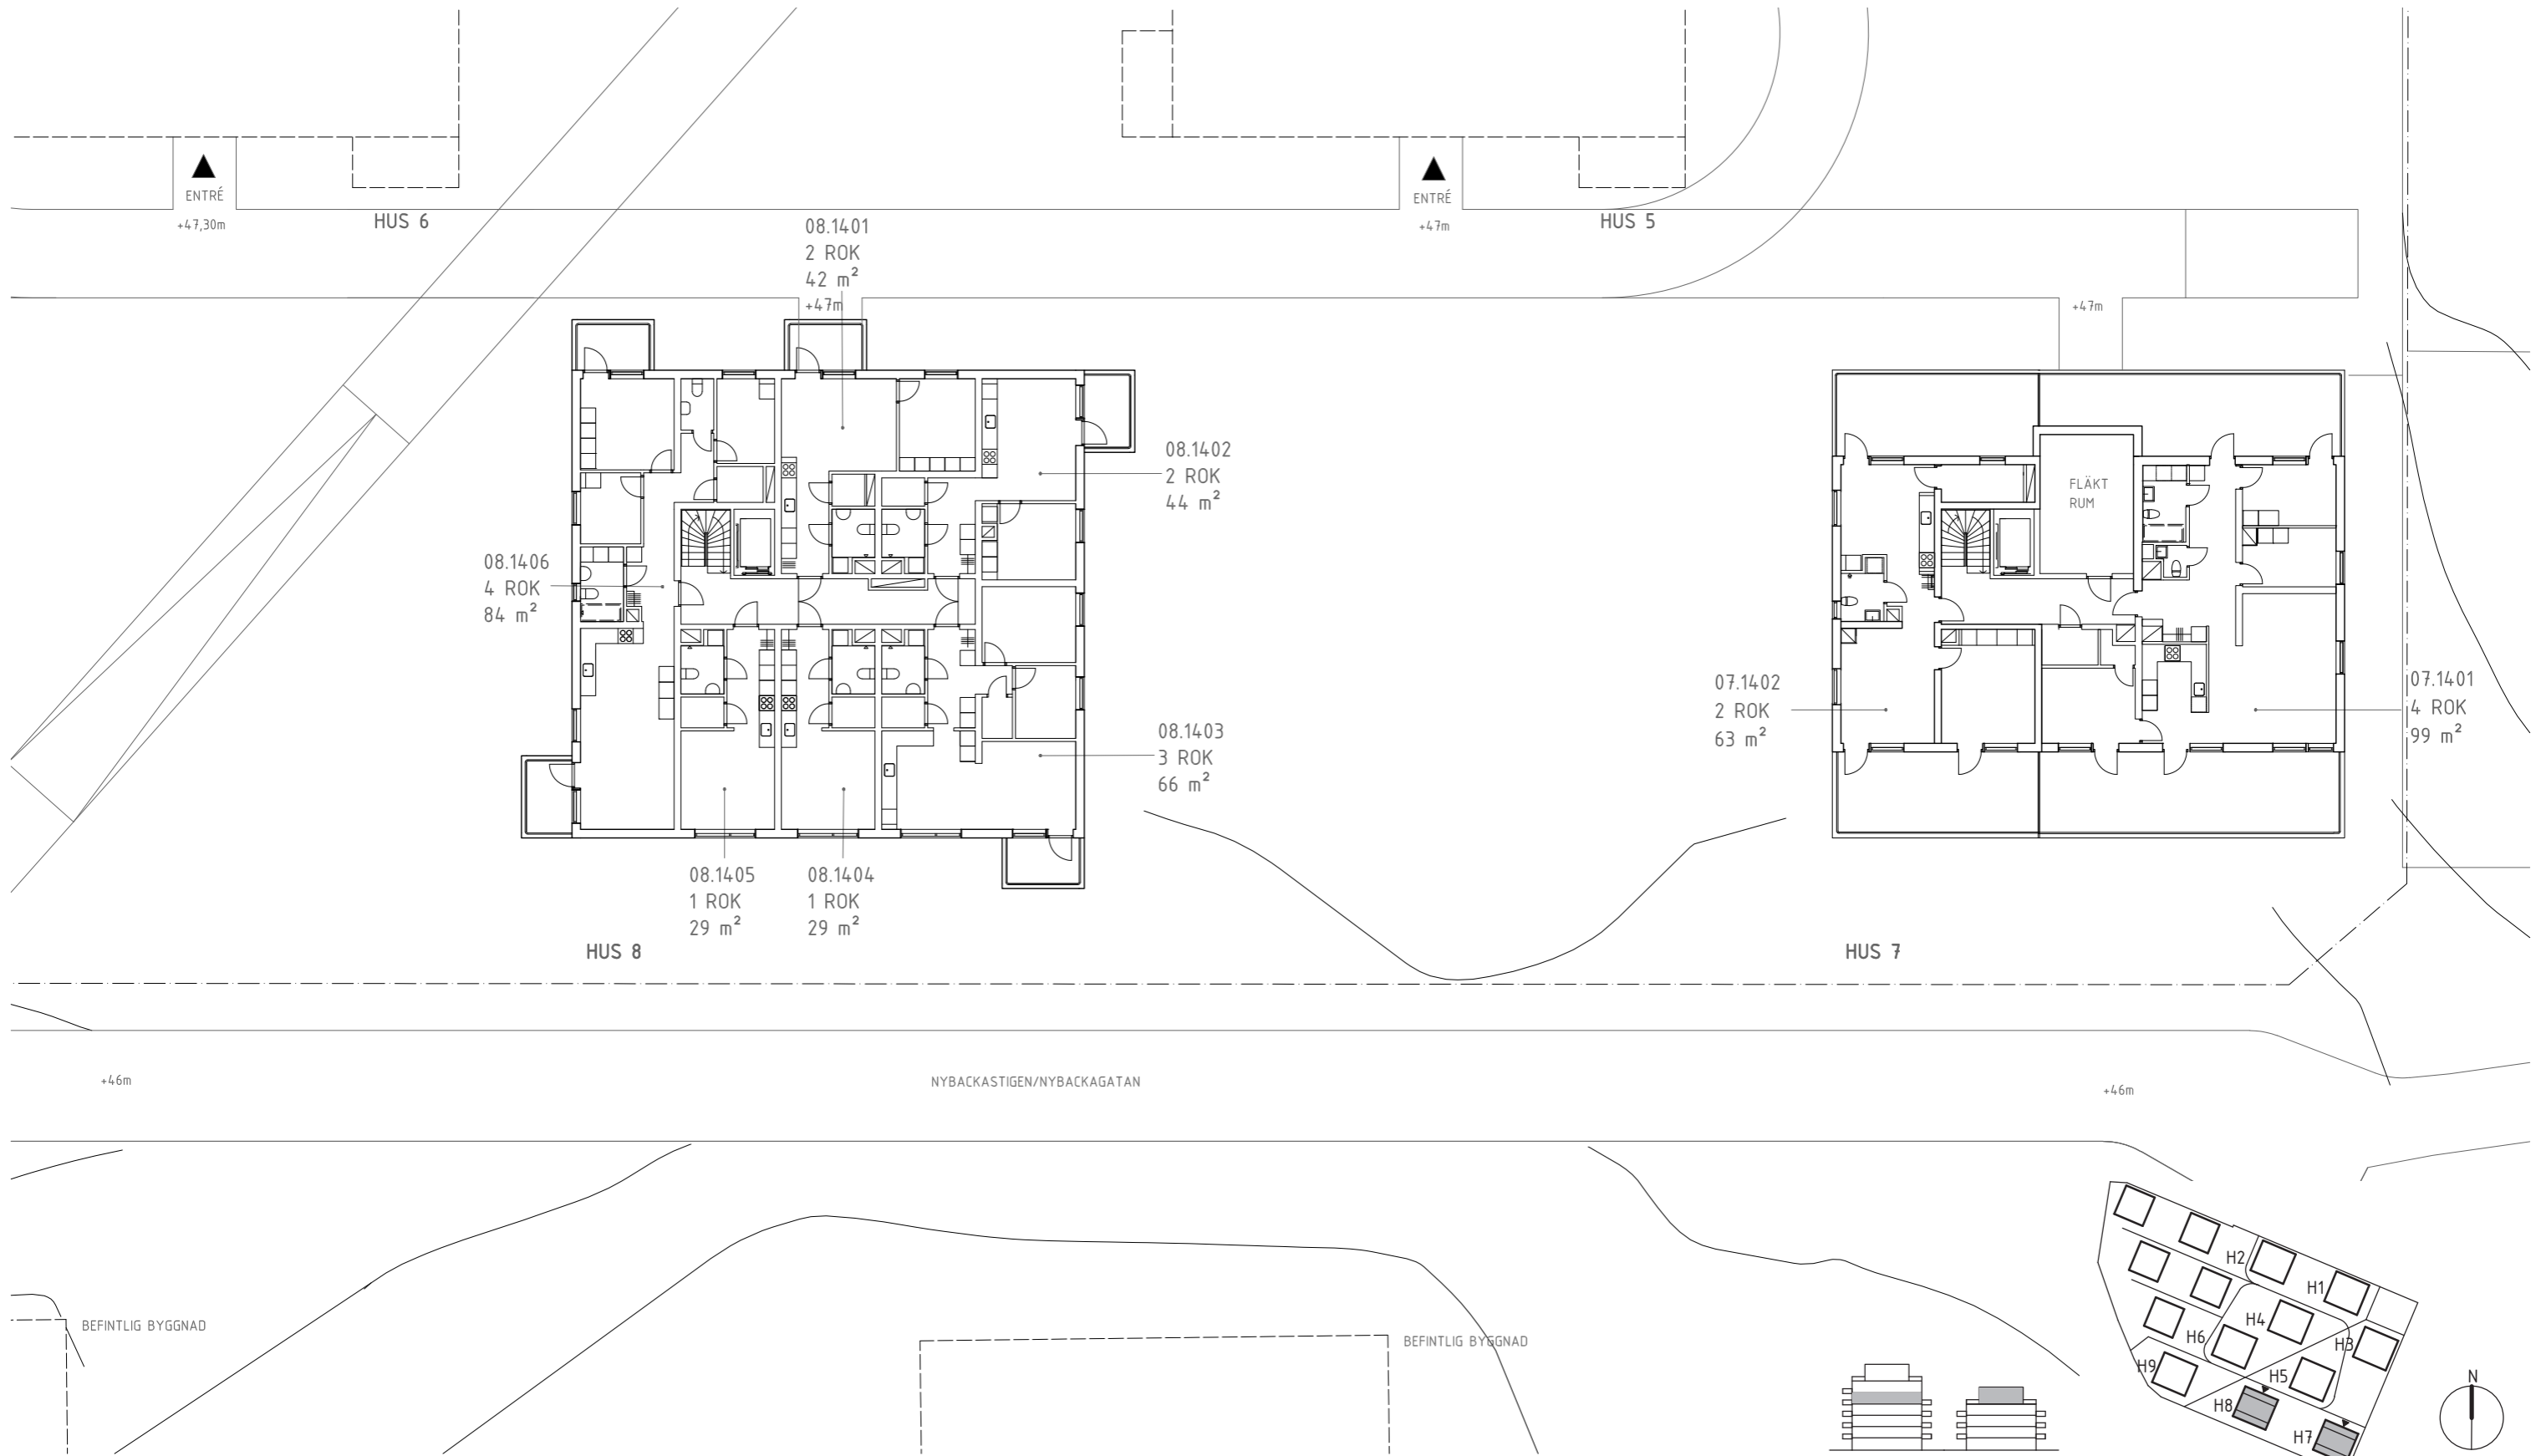

Skala 1:125 - A1 (1:250 - A3)

