


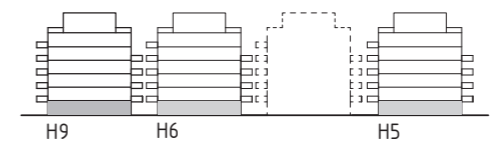


1.25m 0 12,5m  
 Skala 1:125 - A1 (1:250 - A3)

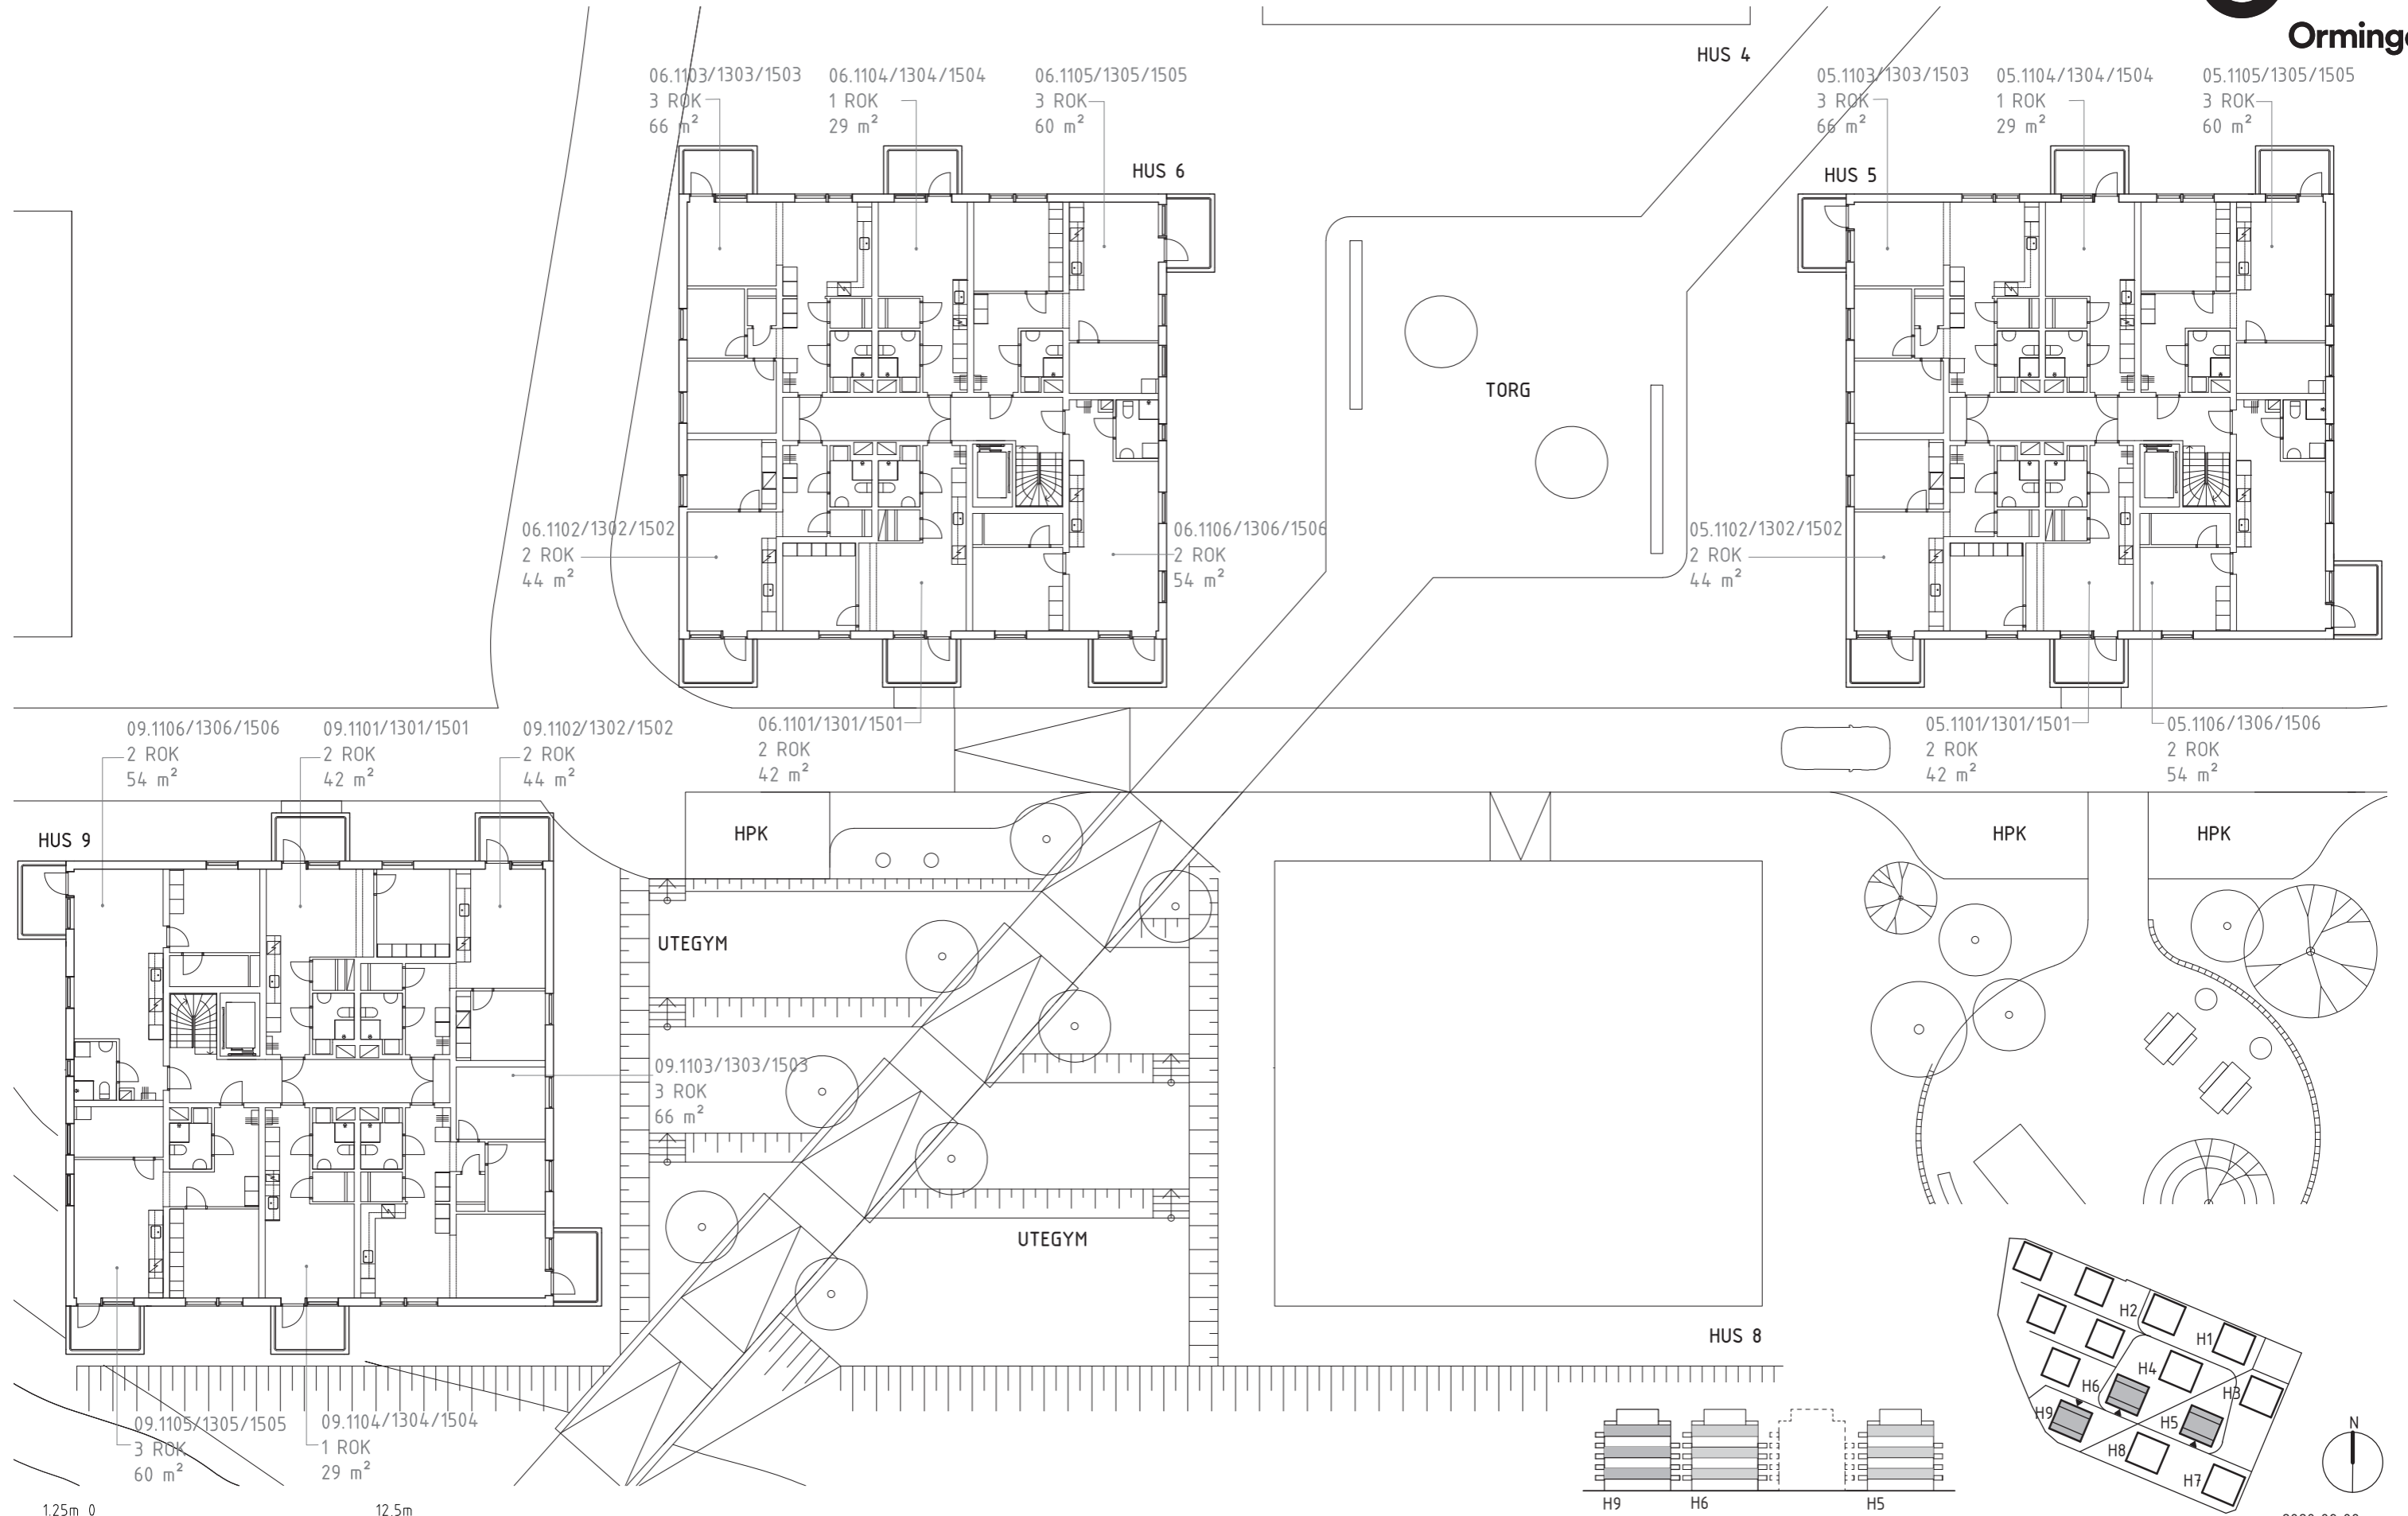


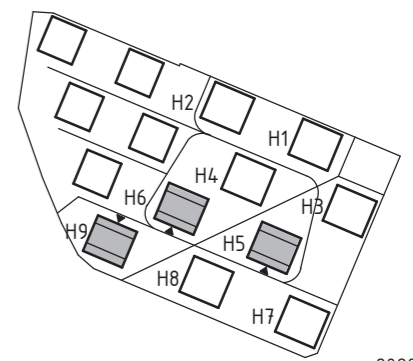



1.25m 0 12,5m  
Skala 1:125 - A1 (1:250 - A3)

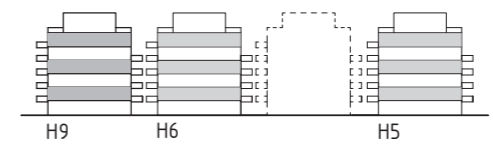


rev. 2020-09-03  
2020-03-04

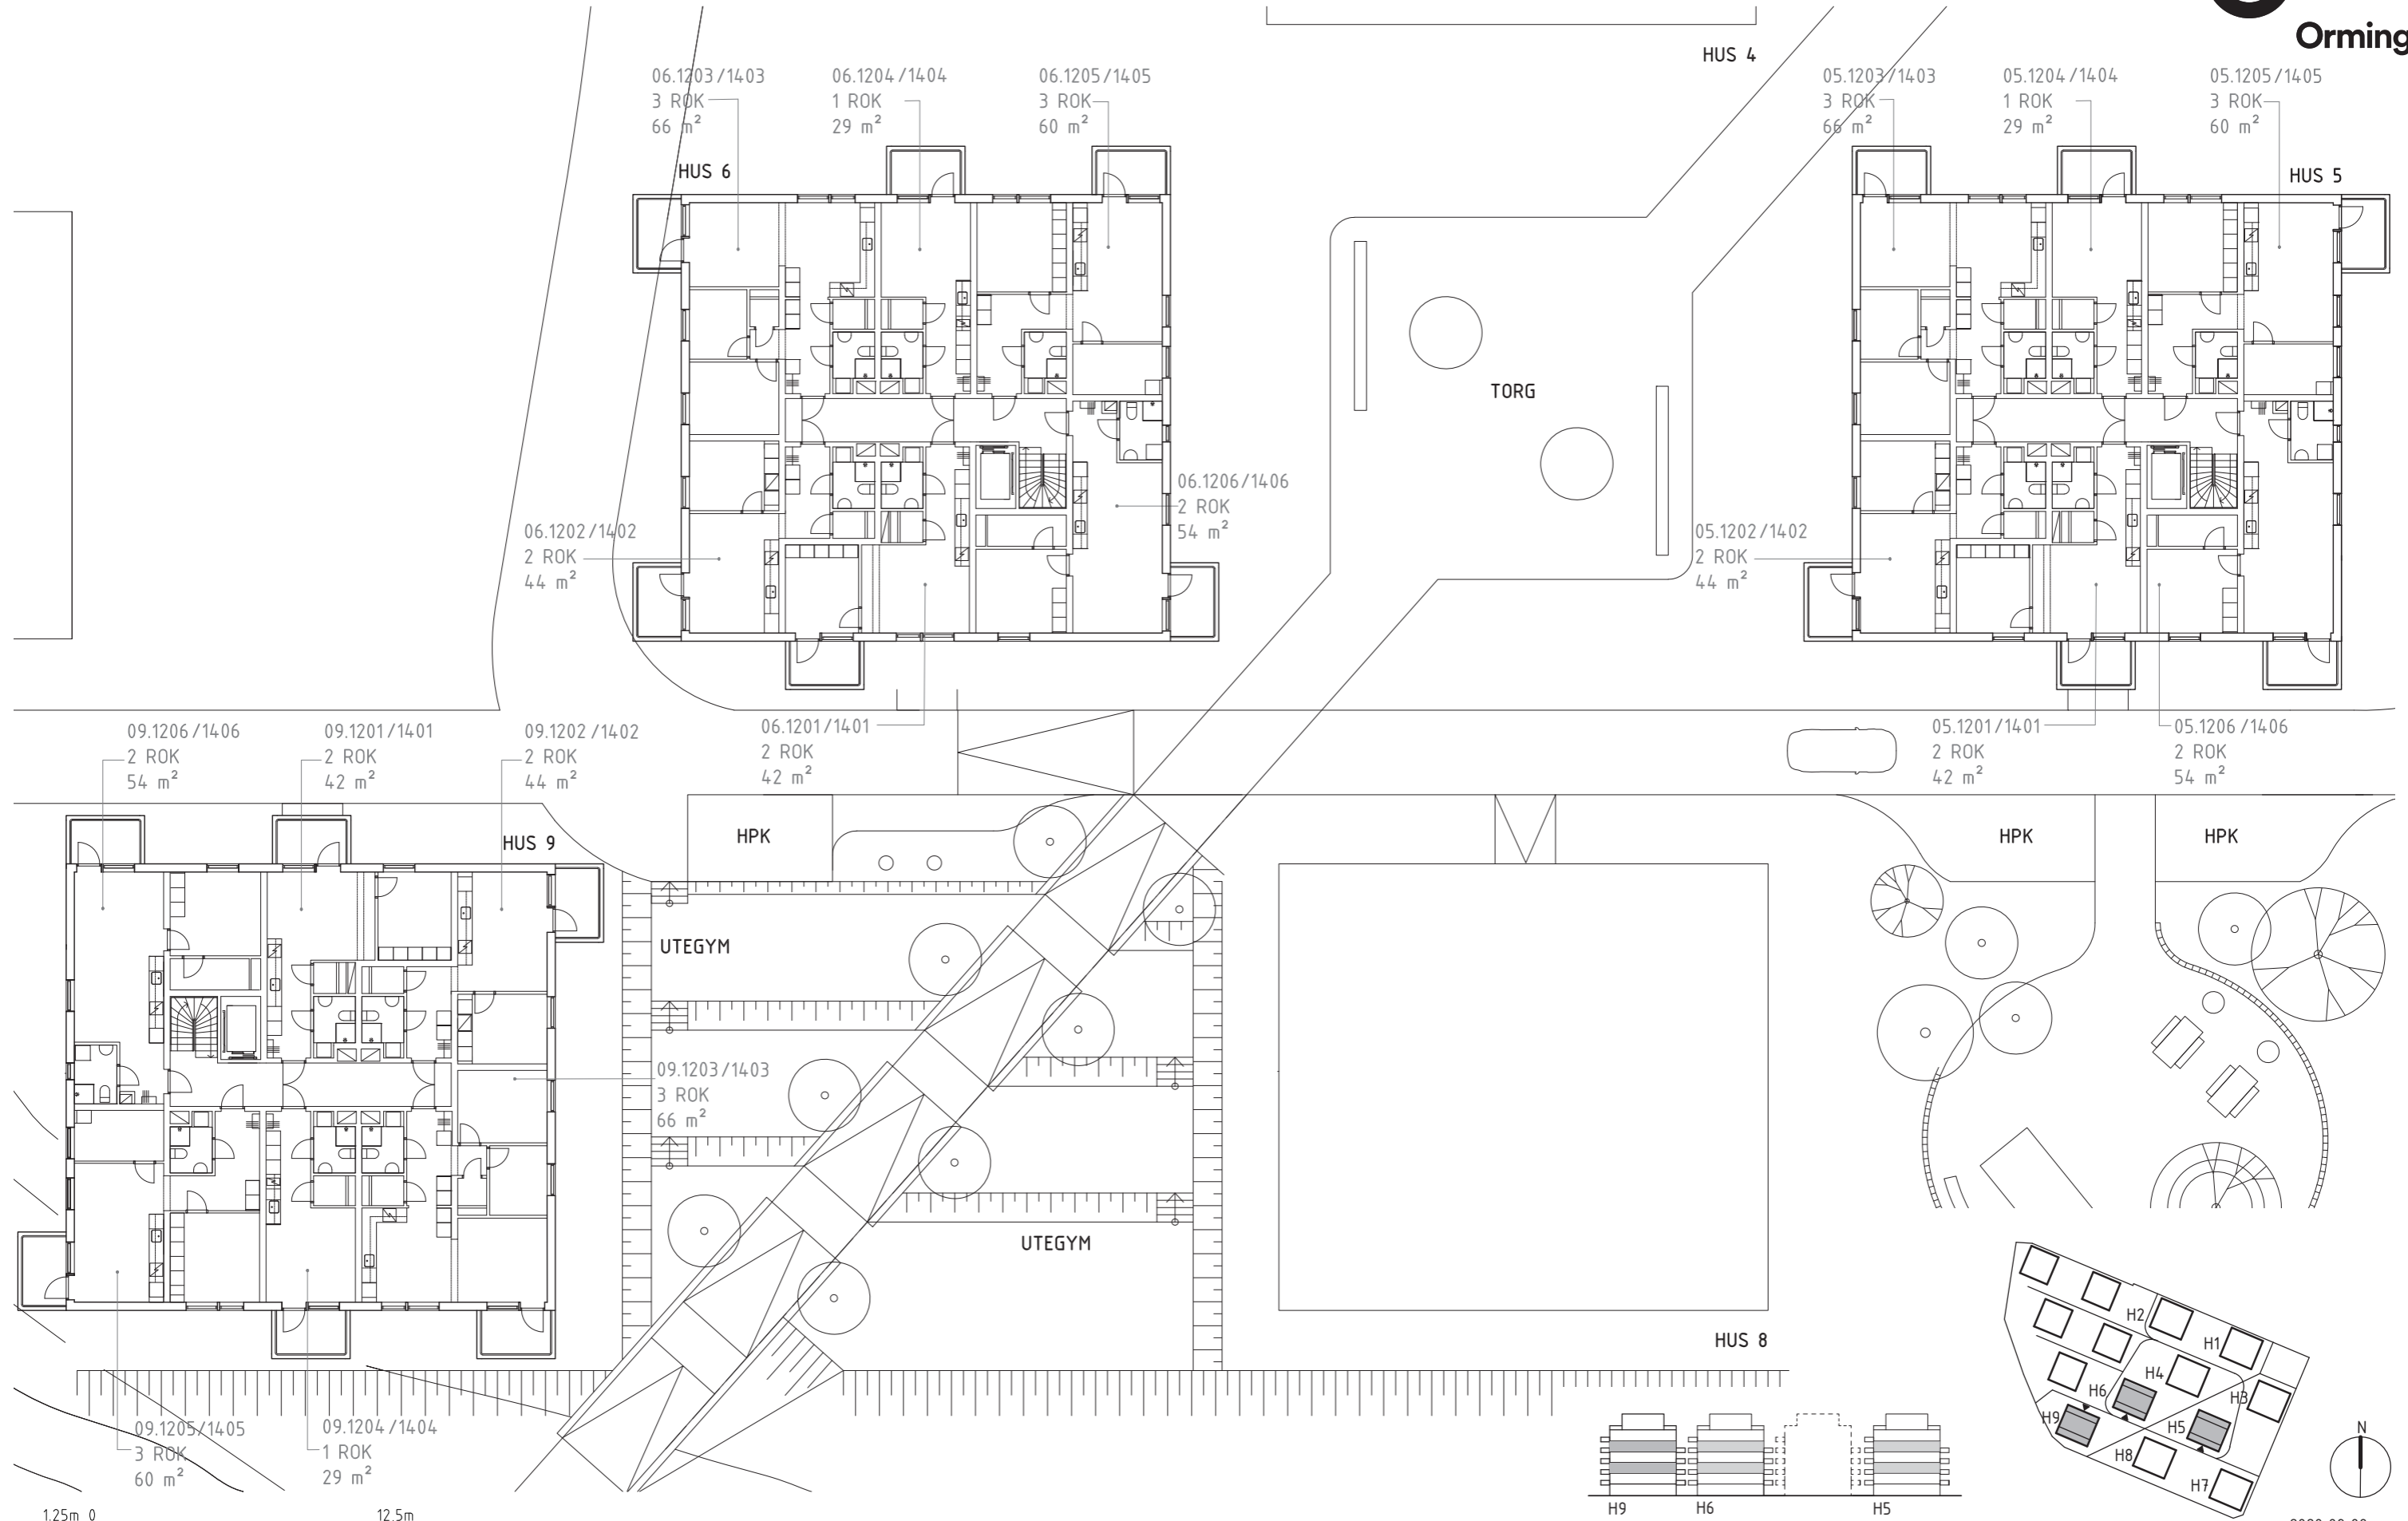

1.25m 0 12.5m  
Skala 1:125 - A1 (1:250 - A3)

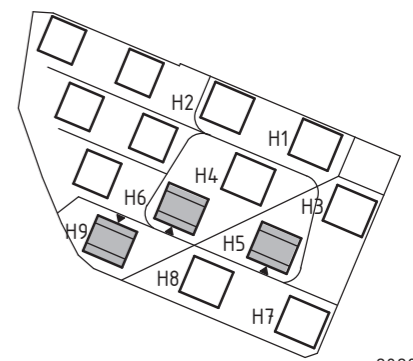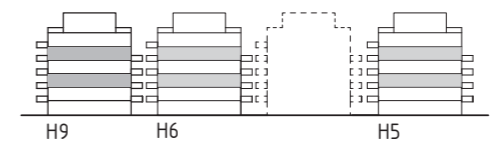

rev. 2020-09-03  
2020-03-04

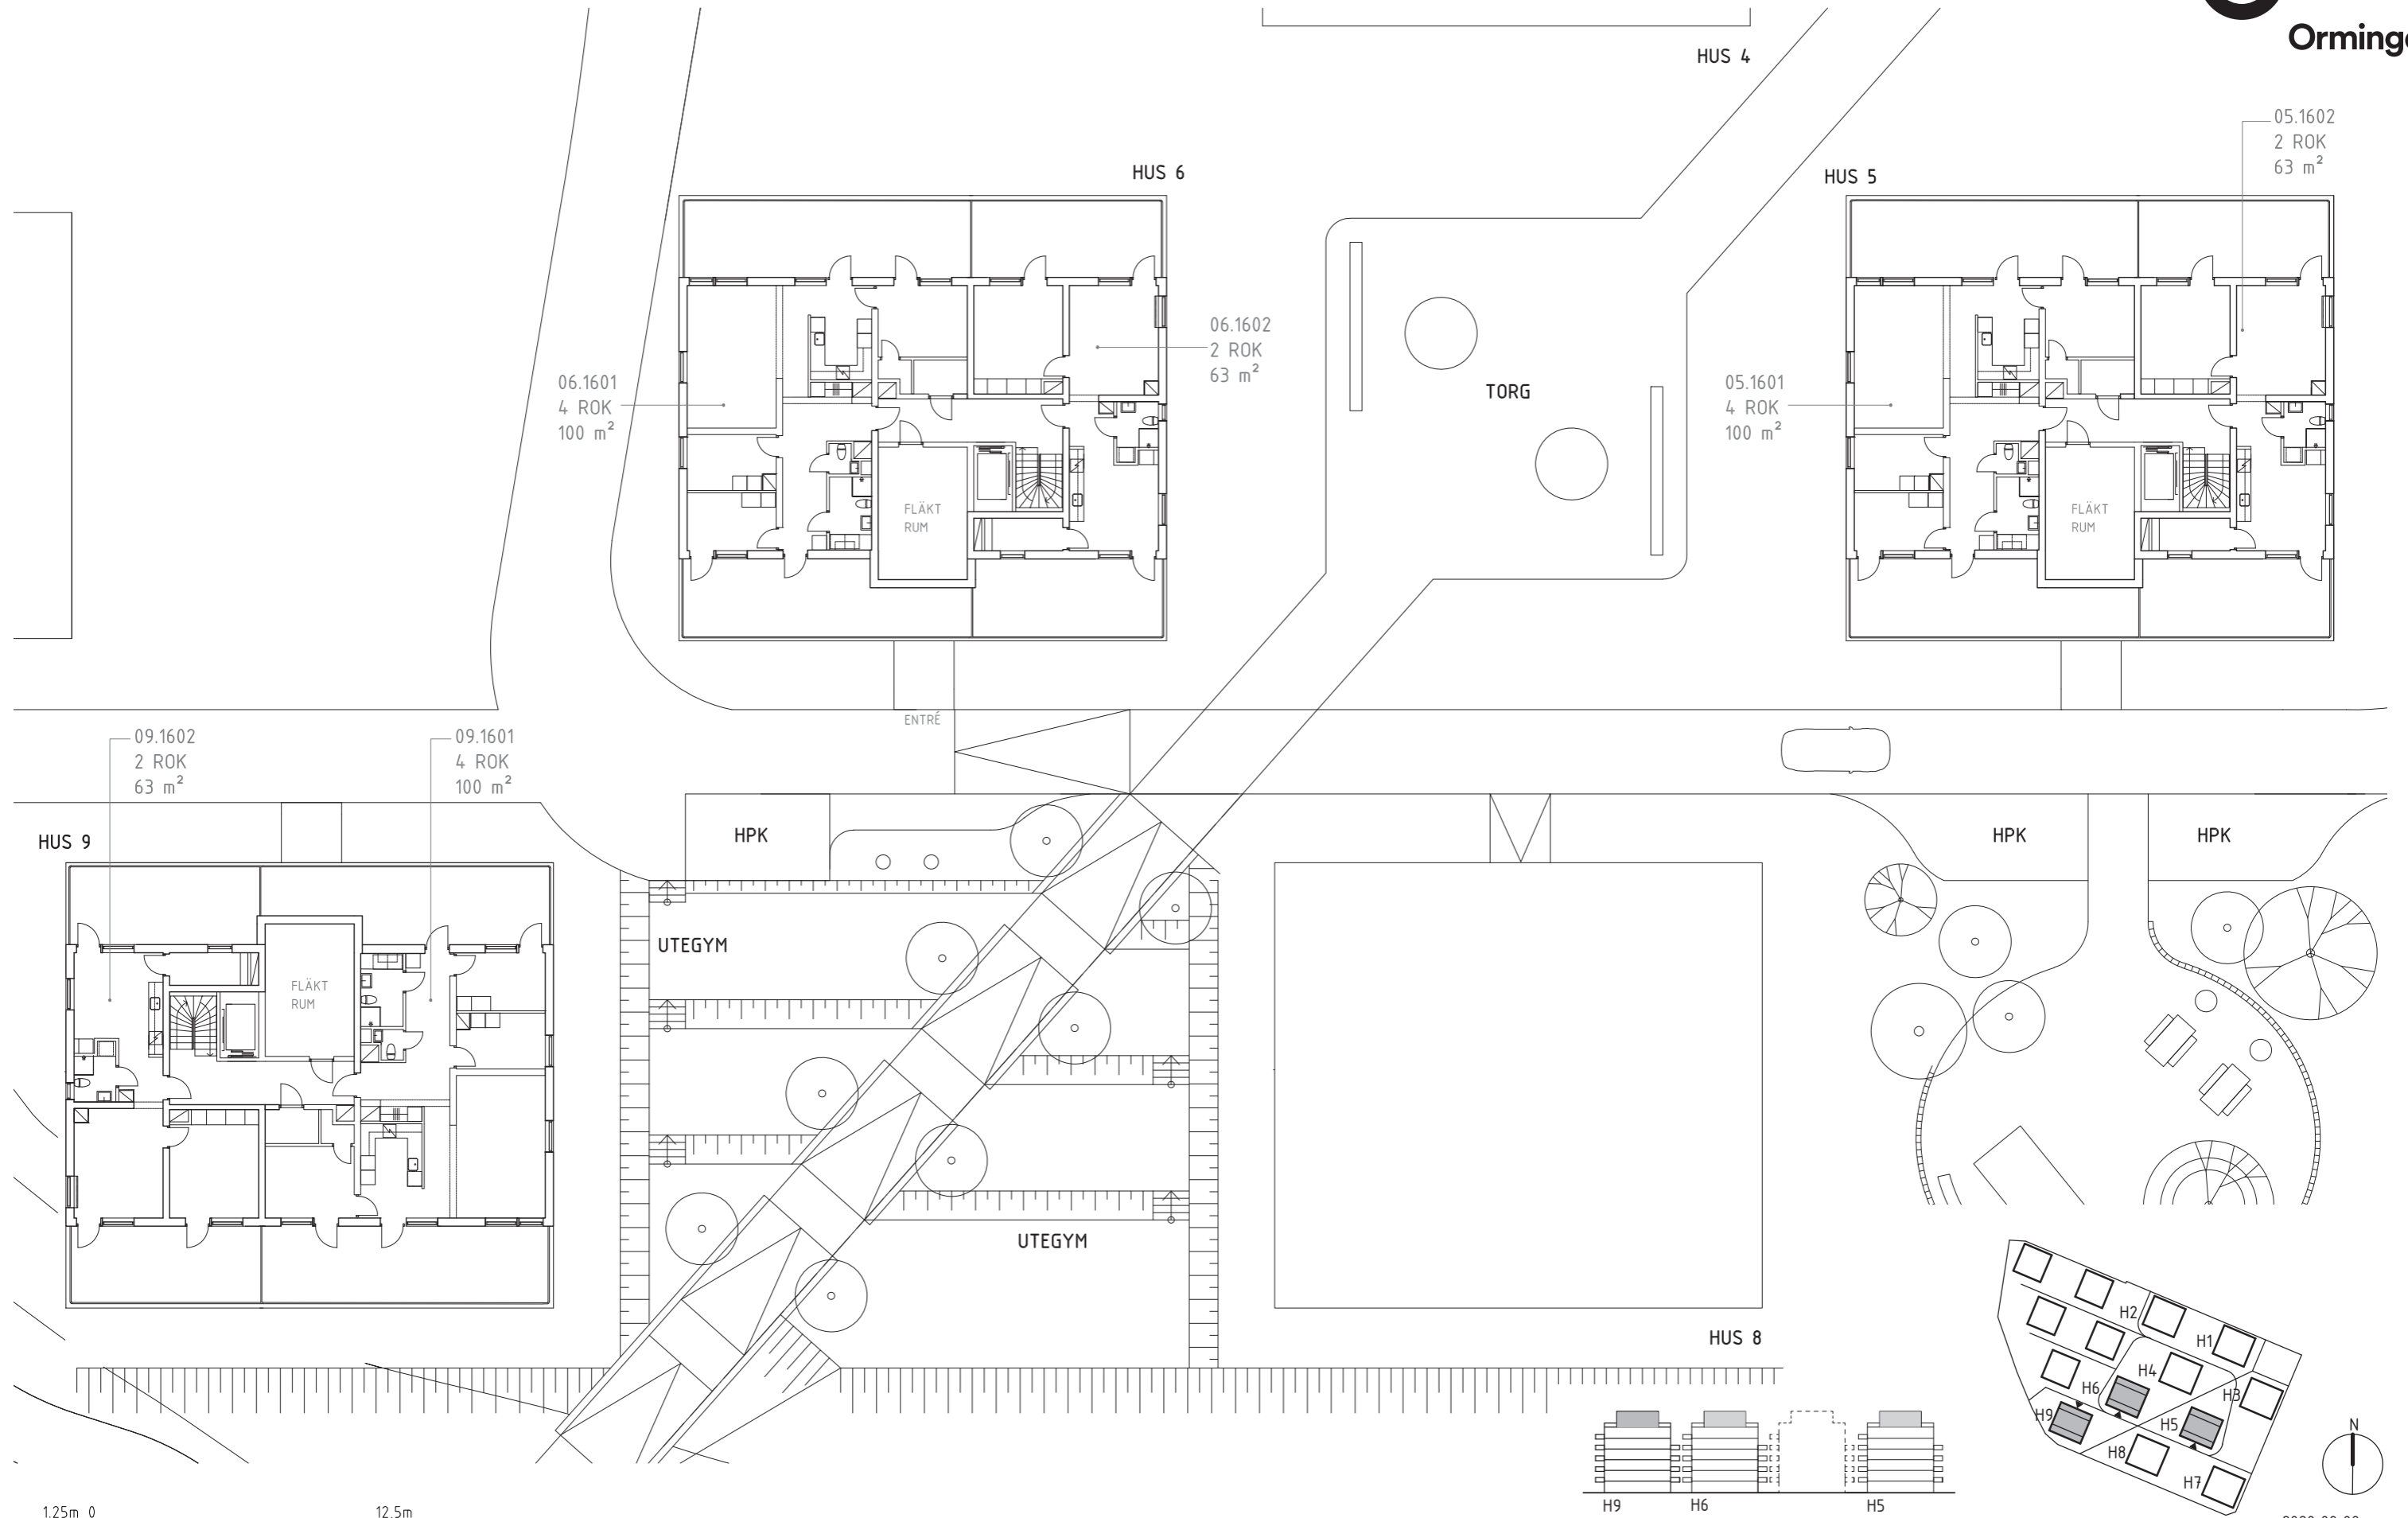

1.25m 0 12.5m  
Skala 1:125 - A1 (1:250 - A3)

